


CITY OF RUSHFORD

SANITARY SEWER SYSTEM

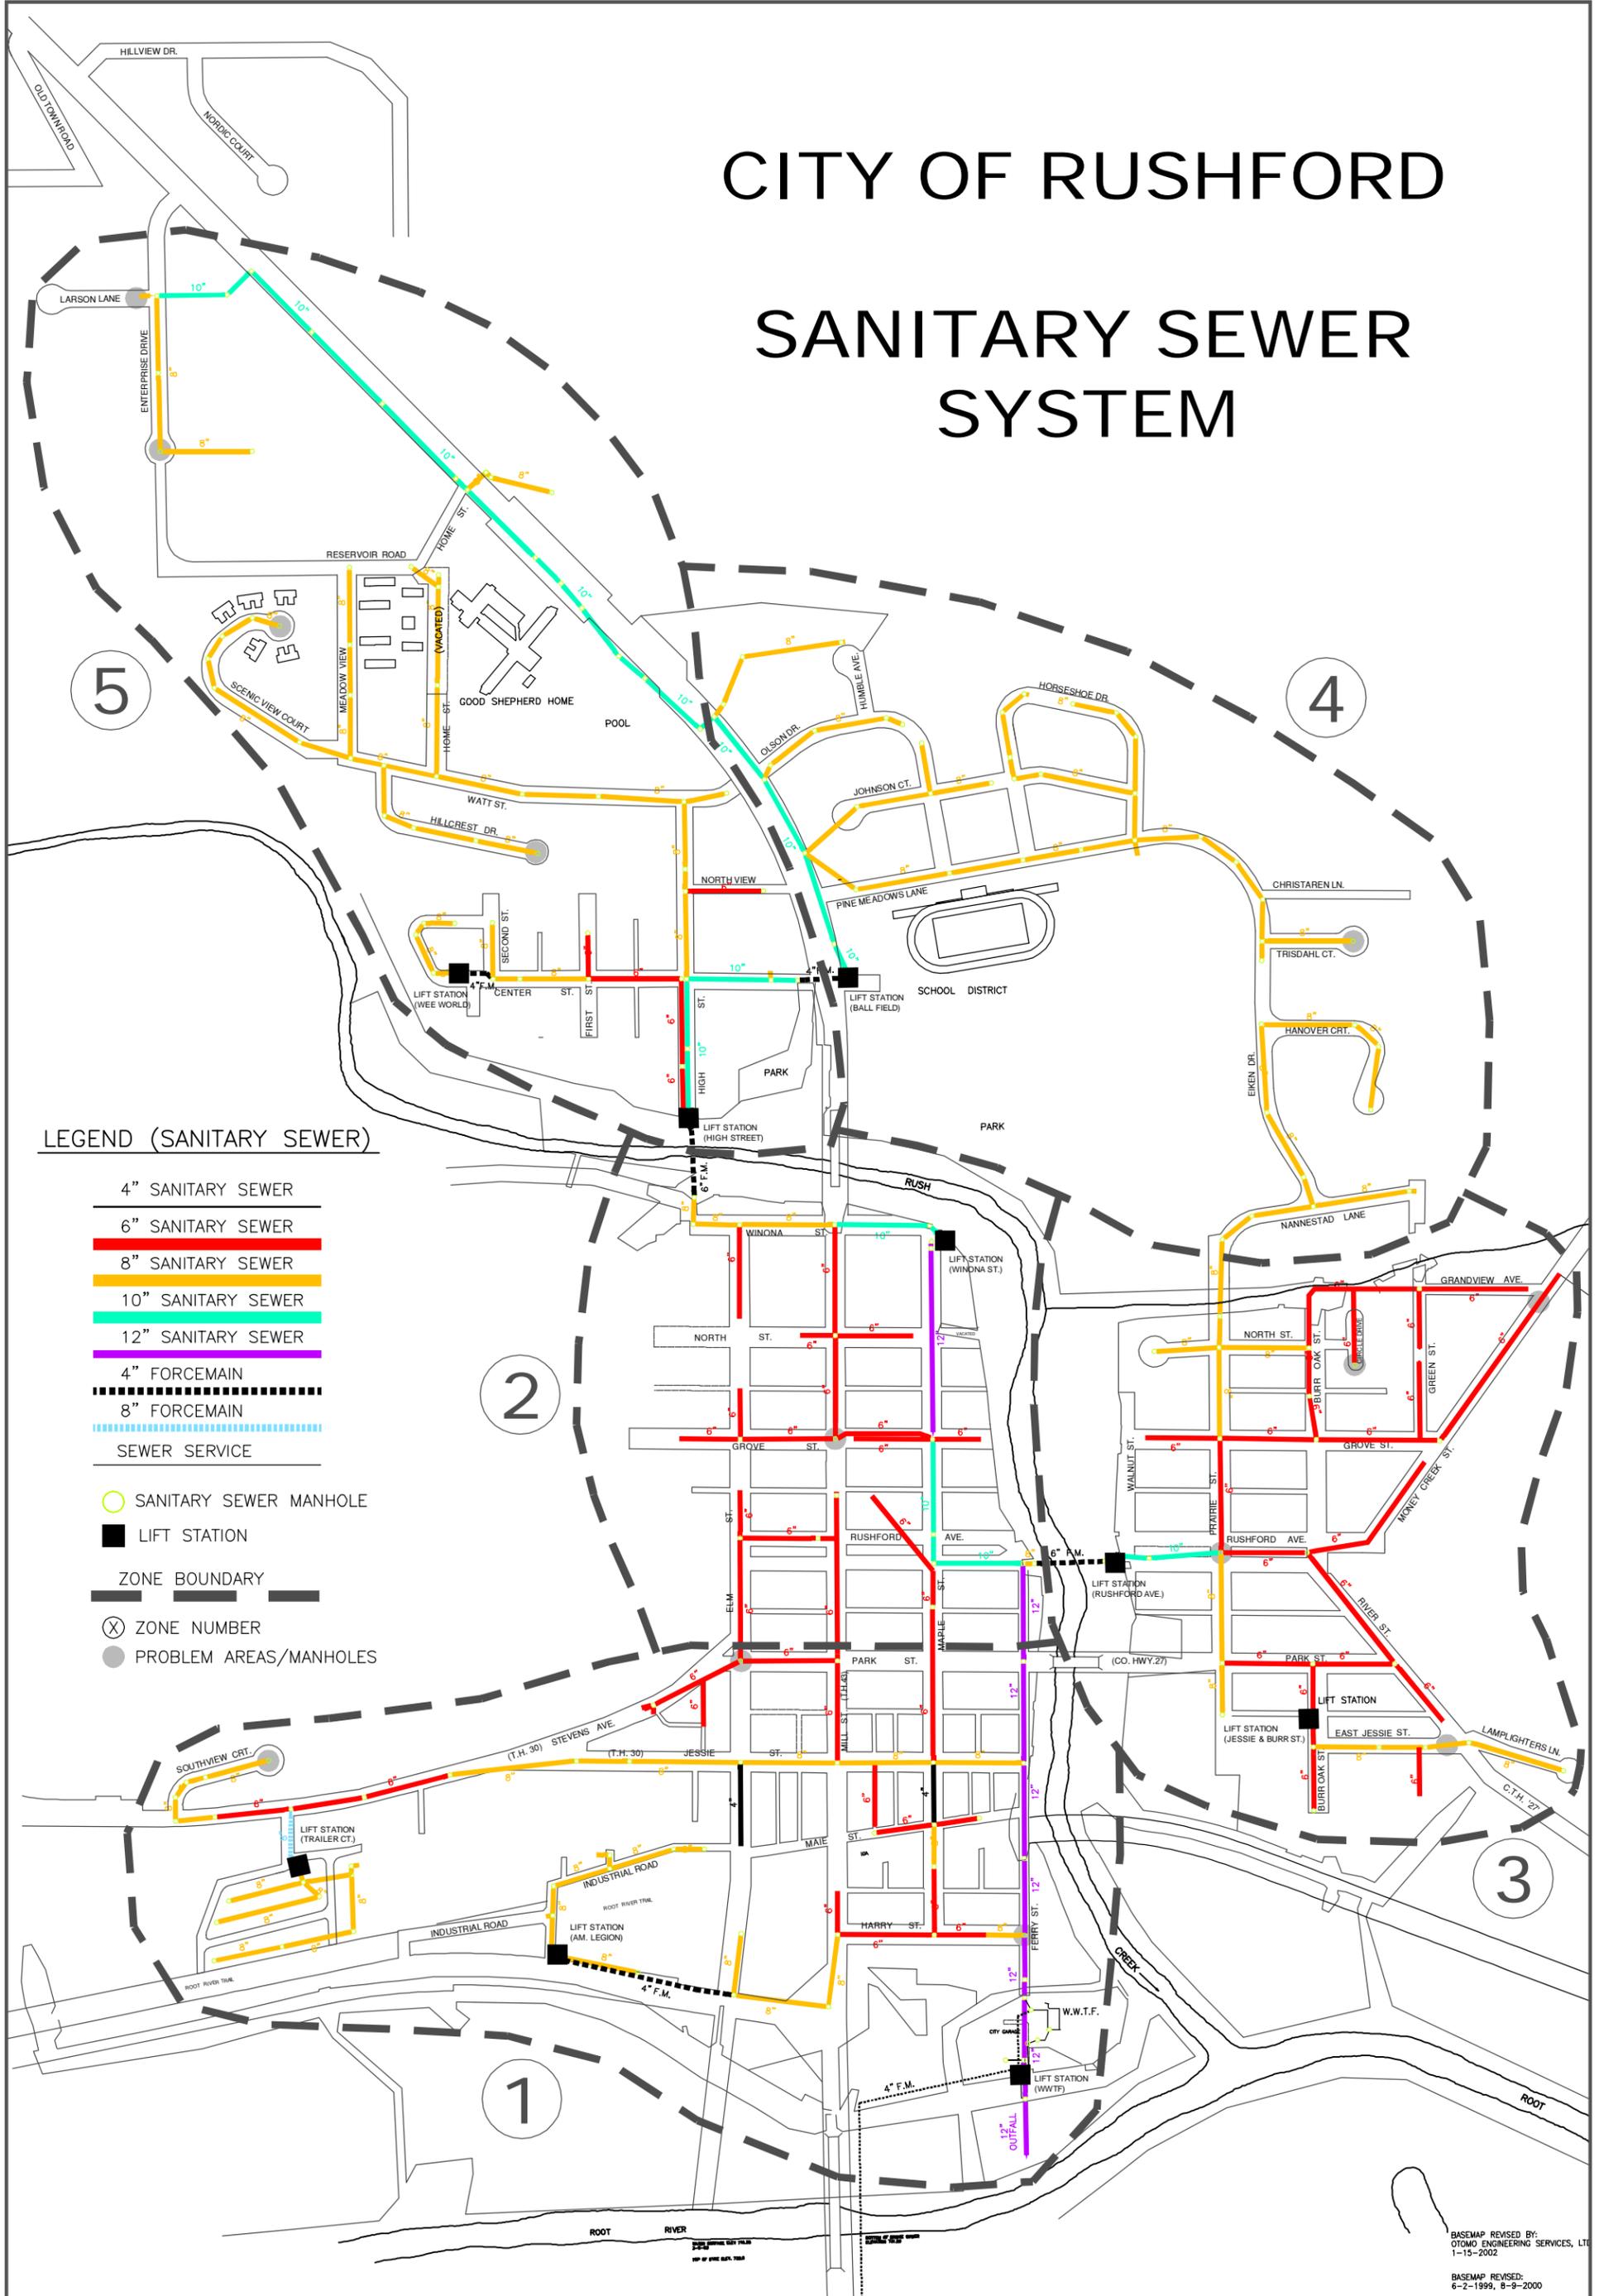

LEGEND (SANITARY SEWER)

- 4" SANITARY SEWER
- 6" SANITARY SEWER
- 8" SANITARY SEWER
- 10" SANITARY SEWER
- 12" SANITARY SEWER
- 4" FORCEMAIN
- 8" FORCEMAIN
- SEWER SERVICE
- SANITARY SEWER MANHOLE
- LIFT STATION
- ZONE BOUNDARY
- ZONE NUMBER
- PROBLEM AREAS/MANHOLES

BASEMAP REVISED BY:
OTCMO ENGINEERING SERVICES, LTD
1-15-2002

BASEMAP REVISED:
6-2-1999, 8-9-2000



EXHIBIT A - MAINTENANCE POLICY JANUARY 2012